



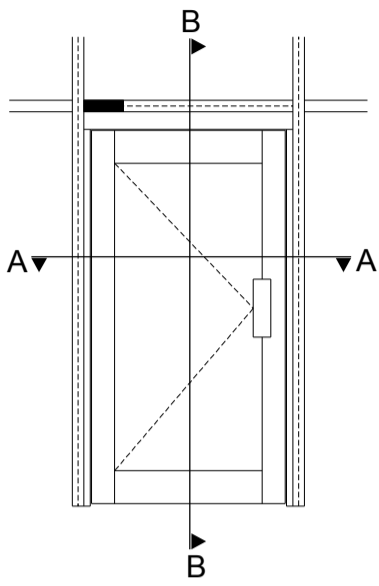


Single Door

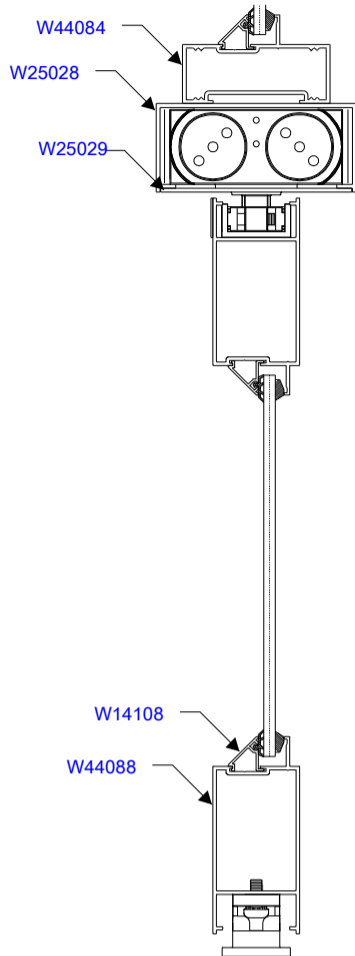


SECTION B - B




SECTION A - A

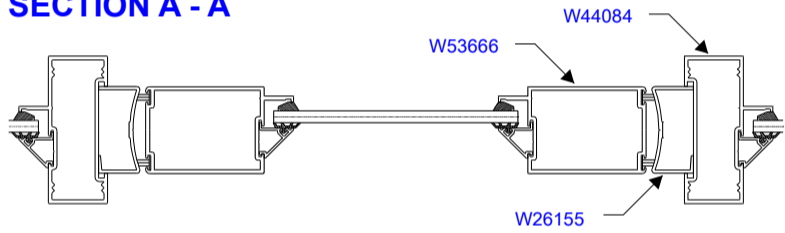


Double Door With Midrail

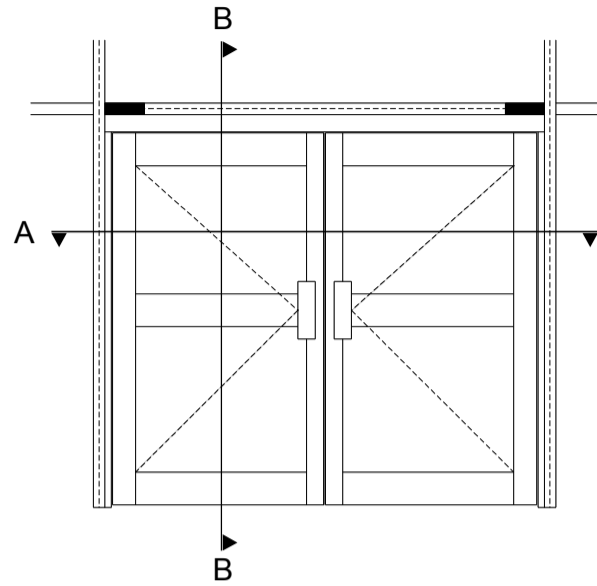


SECTION B - B

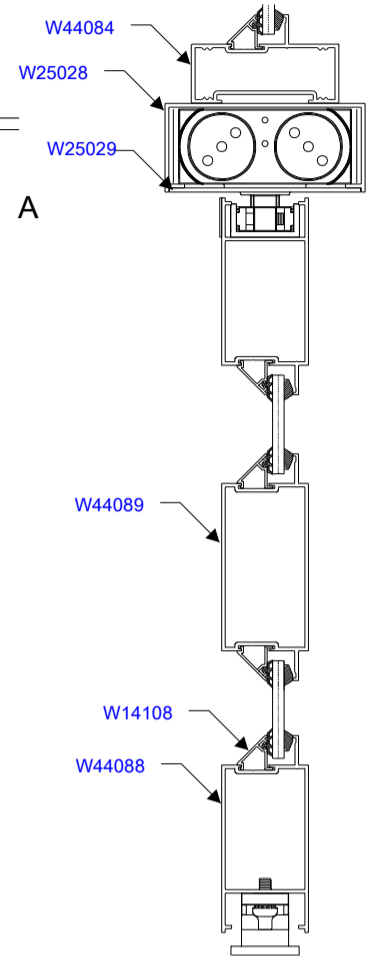


SECTION A - A

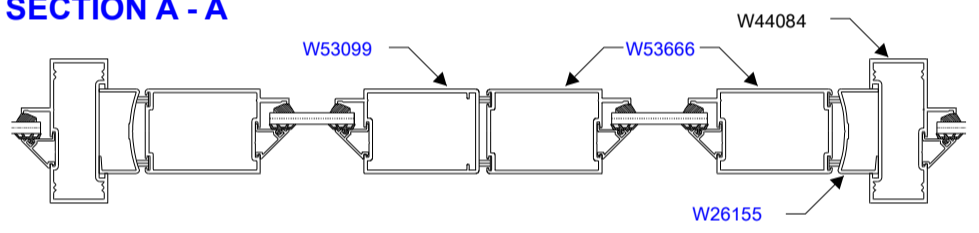


FRAMES

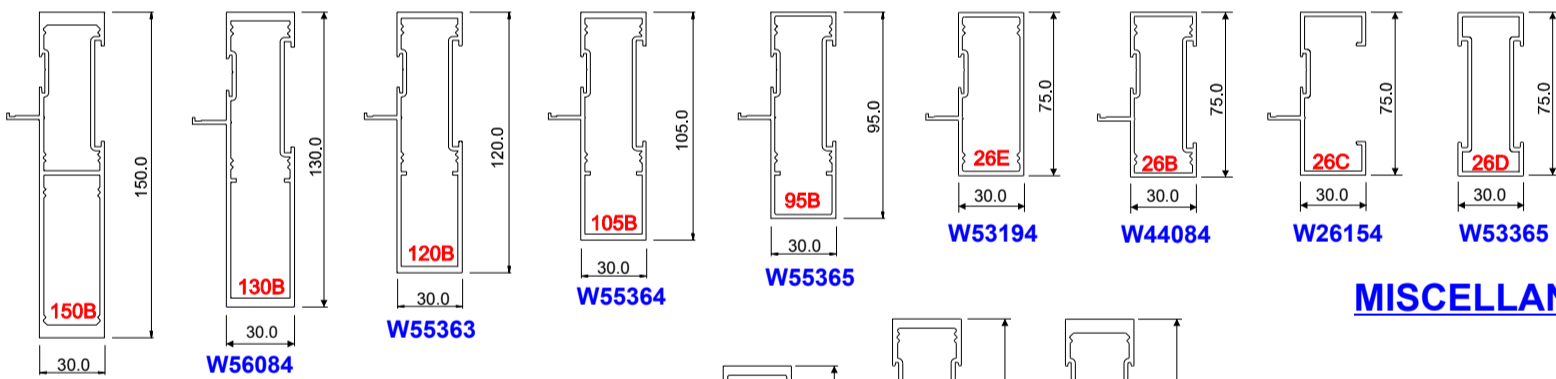


TRANSOM BOX

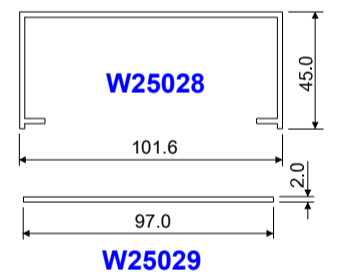


MULLIONS

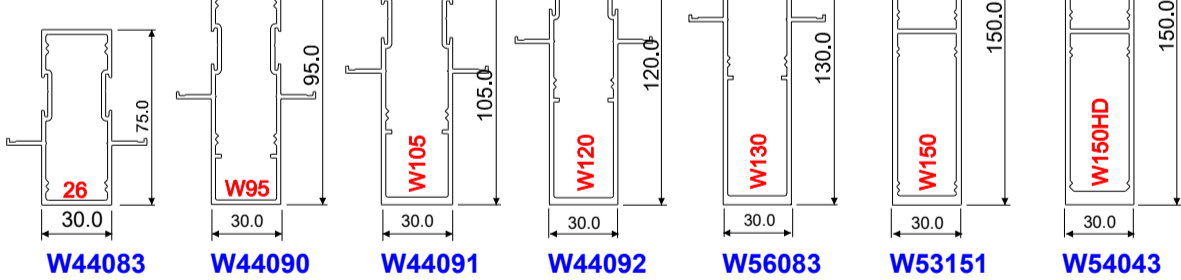


MISCELLANEOUS

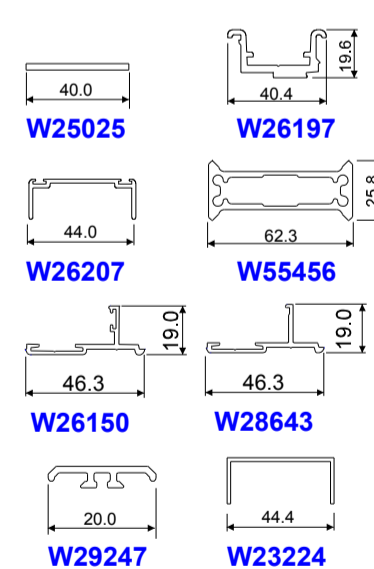


MIDRAILS

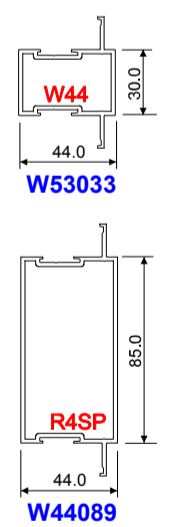


SILLS

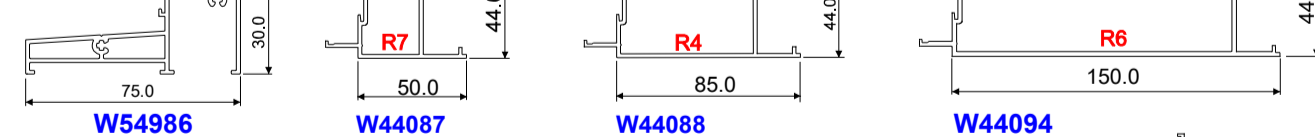

GLAZING

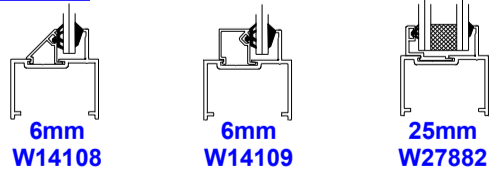

DOOR STILES

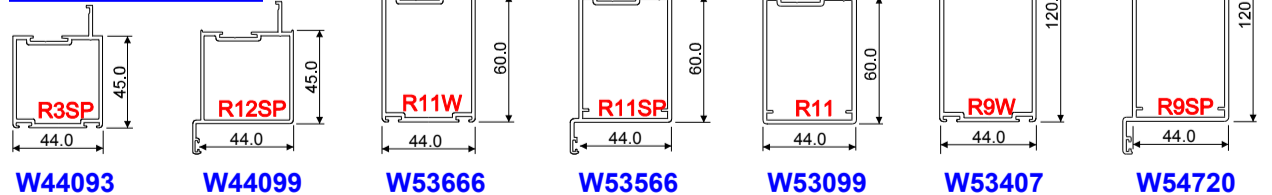

Disclaimer: The right to make alterations is reserved.

Please refer to system manual for additional information

© Copyright 2013, Wispeco (pty) Ltd.

April 2013